


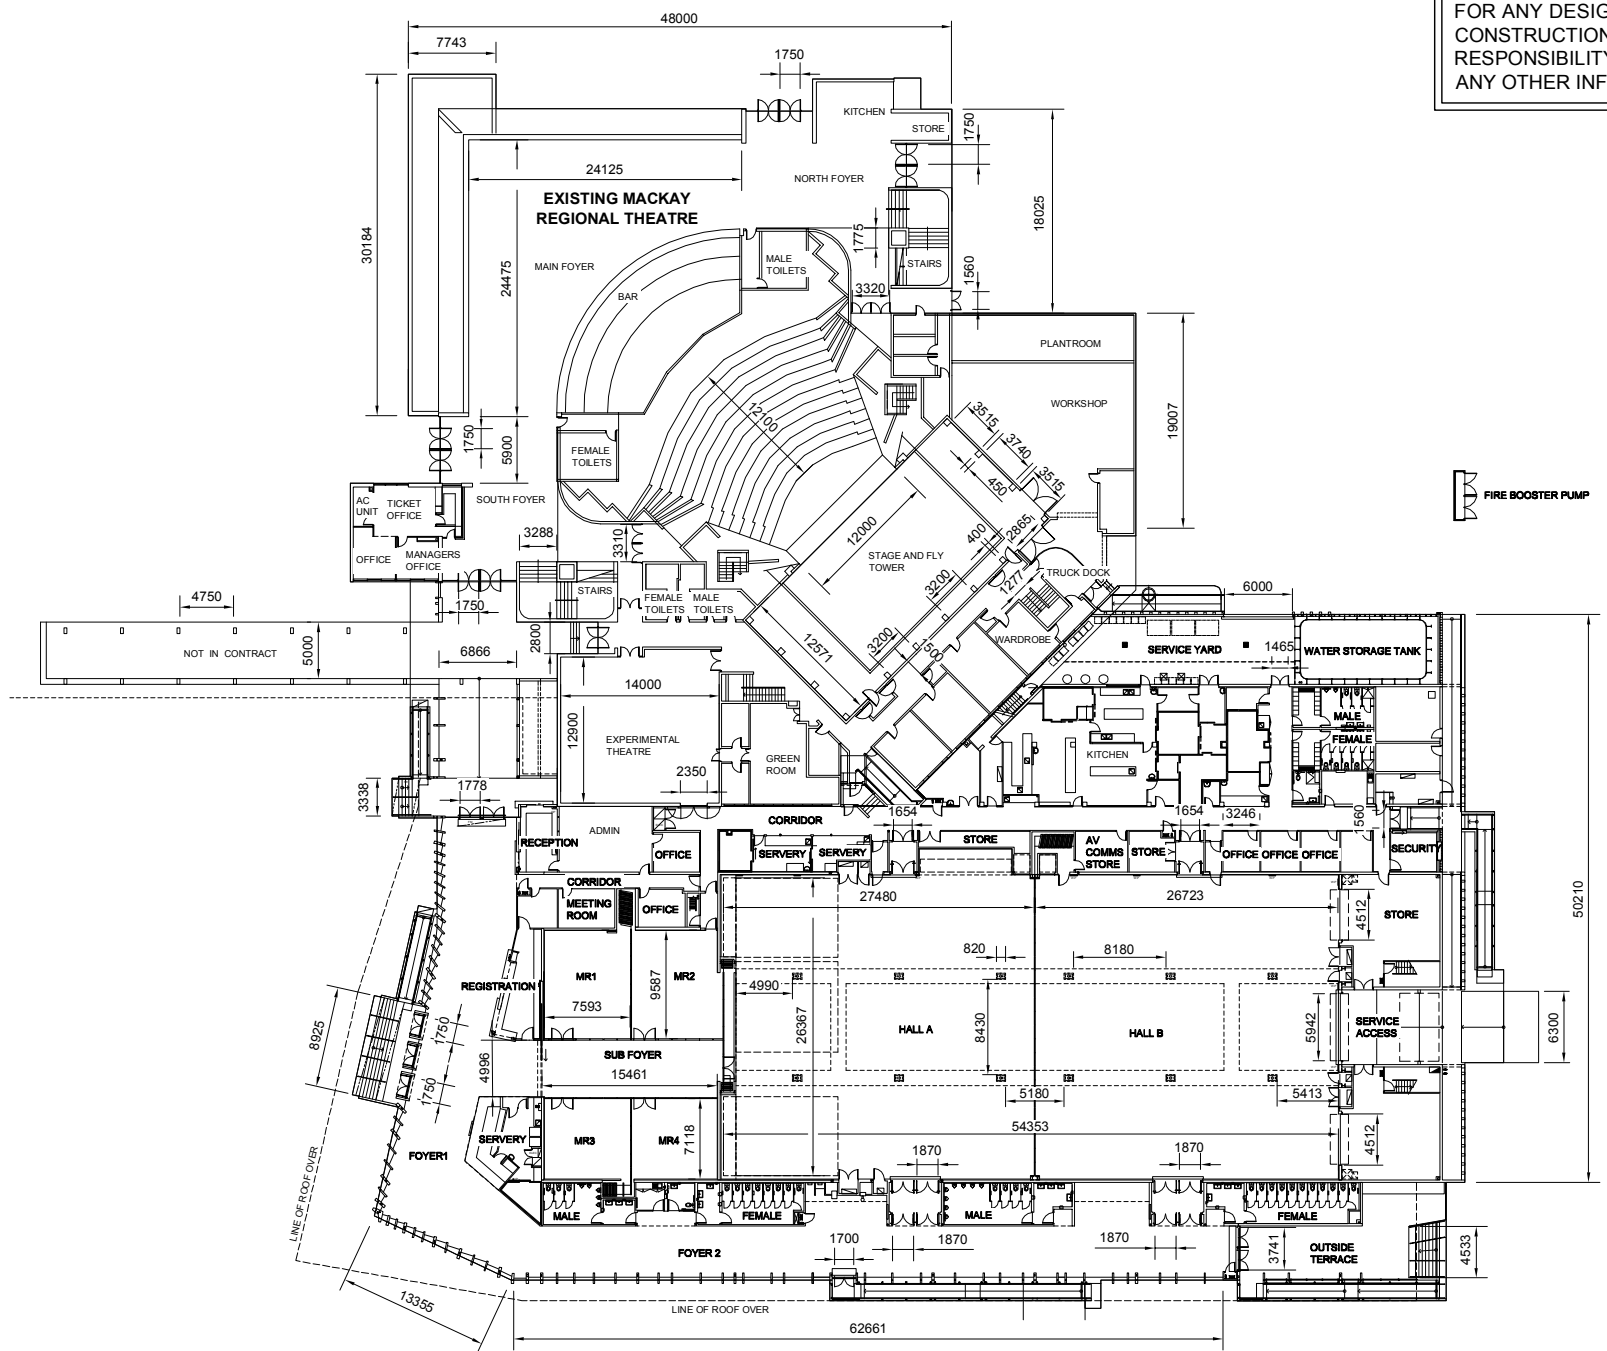

FLOOR PLANS ARE NOT TO BE SCALED OR USED FOR ANY DESIGN, PLANNING AND CONSTRUCTION PURPOSES. GHD TAKES NO RESPONSIBILITY FOR DIMENSIONS, LEVELS OR ANY OTHER INFORMATION DISPLAYED ON PLANS.



NO.	DATE	DESCRIPTION	DRAWN	APPROVED
A				

SURVEY	SCALES
SURVEY FILE No	0 2500 5000 7500 10000 12500mm
LEVEL DATUM	SCALE 1:250 AT ORIGINAL SIZE
A.H.D.	
MERIDIAN	MGA 55

DRAWN	SIGNED	DATE
DESIGNED	SIGNED	DATE
CHECKED	SIGNED	DATE
MANAGER TECHNICAL SERVICES		

GENERAL MANAGER	ENGINEERING SERVICES
STUART HOLLEY RPEQ 8940	
DATE	



**MACKAY ENTERTAINMENT AND CONVENTION CENTRE**  
GROUND LEVEL FLOOR PLAN

SHEET 1 OF 4	
WORKS JOB No.	
DRAWING No.	AMEND.
A1-????	A



**CAR PARK ENTRY VIA MACALISTER STREET**

- MEZZANINES
- PLENARY HALLS
- MEETING ROOMS
- THEATRE SPACE
- BAR/SERVERY
- RESTROOMS
- PUBLIC SPACE
- STAFF ONLY
- BUS ZONE
- UNDERCOVER DROP ZONE

MACALISTER STREET

ON STREET PARKING

ALFRED STREET

ON STREET PARKING